


Drawing name: I:\SC18-821 Oak St., Union, MO\AUTOCAD DRAWINGS\TYPICAL SECTIONS.dwg Tab: TXS-1 Plotted on: Feb 12, 2021 - 7:48am Plotted by: MSPolding

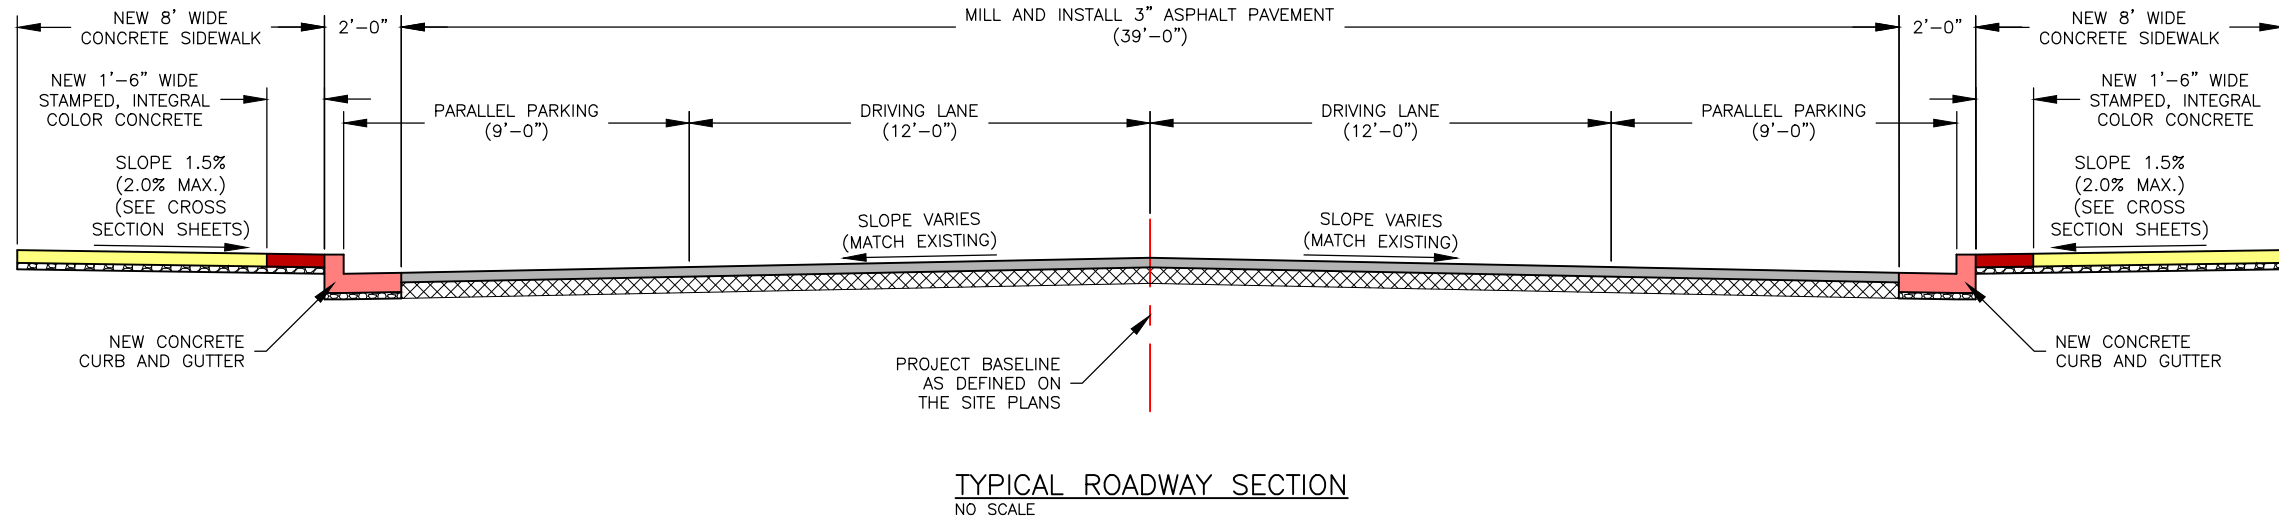

737 RUDDER ROAD
FENTON, MISSOURI 65026

COCHRAN

Civil Engineering
Land Surveying
Architecture
Site Development
Master Planning
General Consulting
Engineering Certificate of Authority Number - 2007006937
Land Surveying Certificate of Authority Number - 2007004529

314-842-4033 (tel.)
314-842-5957 (fax)
www.cochraneng.com


PRELIMINARY
NOT FOR CONSTRUCTION

THE PROFESSIONAL'S SEAL AFFIXED TO THIS SHEET APPLIES ONLY TO ITEMS ON THIS SHEET. ALL DRAWINGS OR OTHER DOCUMENTS NOT EXHIBITING THIS SEAL SHALL NOT BE CONSIDERED PREPARED BY THIS PROFESSIONAL.

N. OAK STREET IMPROVEMENTS
FEDERAL PROJECT NO. STP-6200(614)
CITY OF UNION, MISSOURI

TYPICAL SECTIONS	DATE	REVISION
DWN. BY: M.R.B.		
APPD. BY: T.D.T.		
DATE: FEB. 2021		
SCALE: AS SHOWN		
PROJ. NO: SC18-821		
DWG. NO: TXS-1		

SITE PLAN

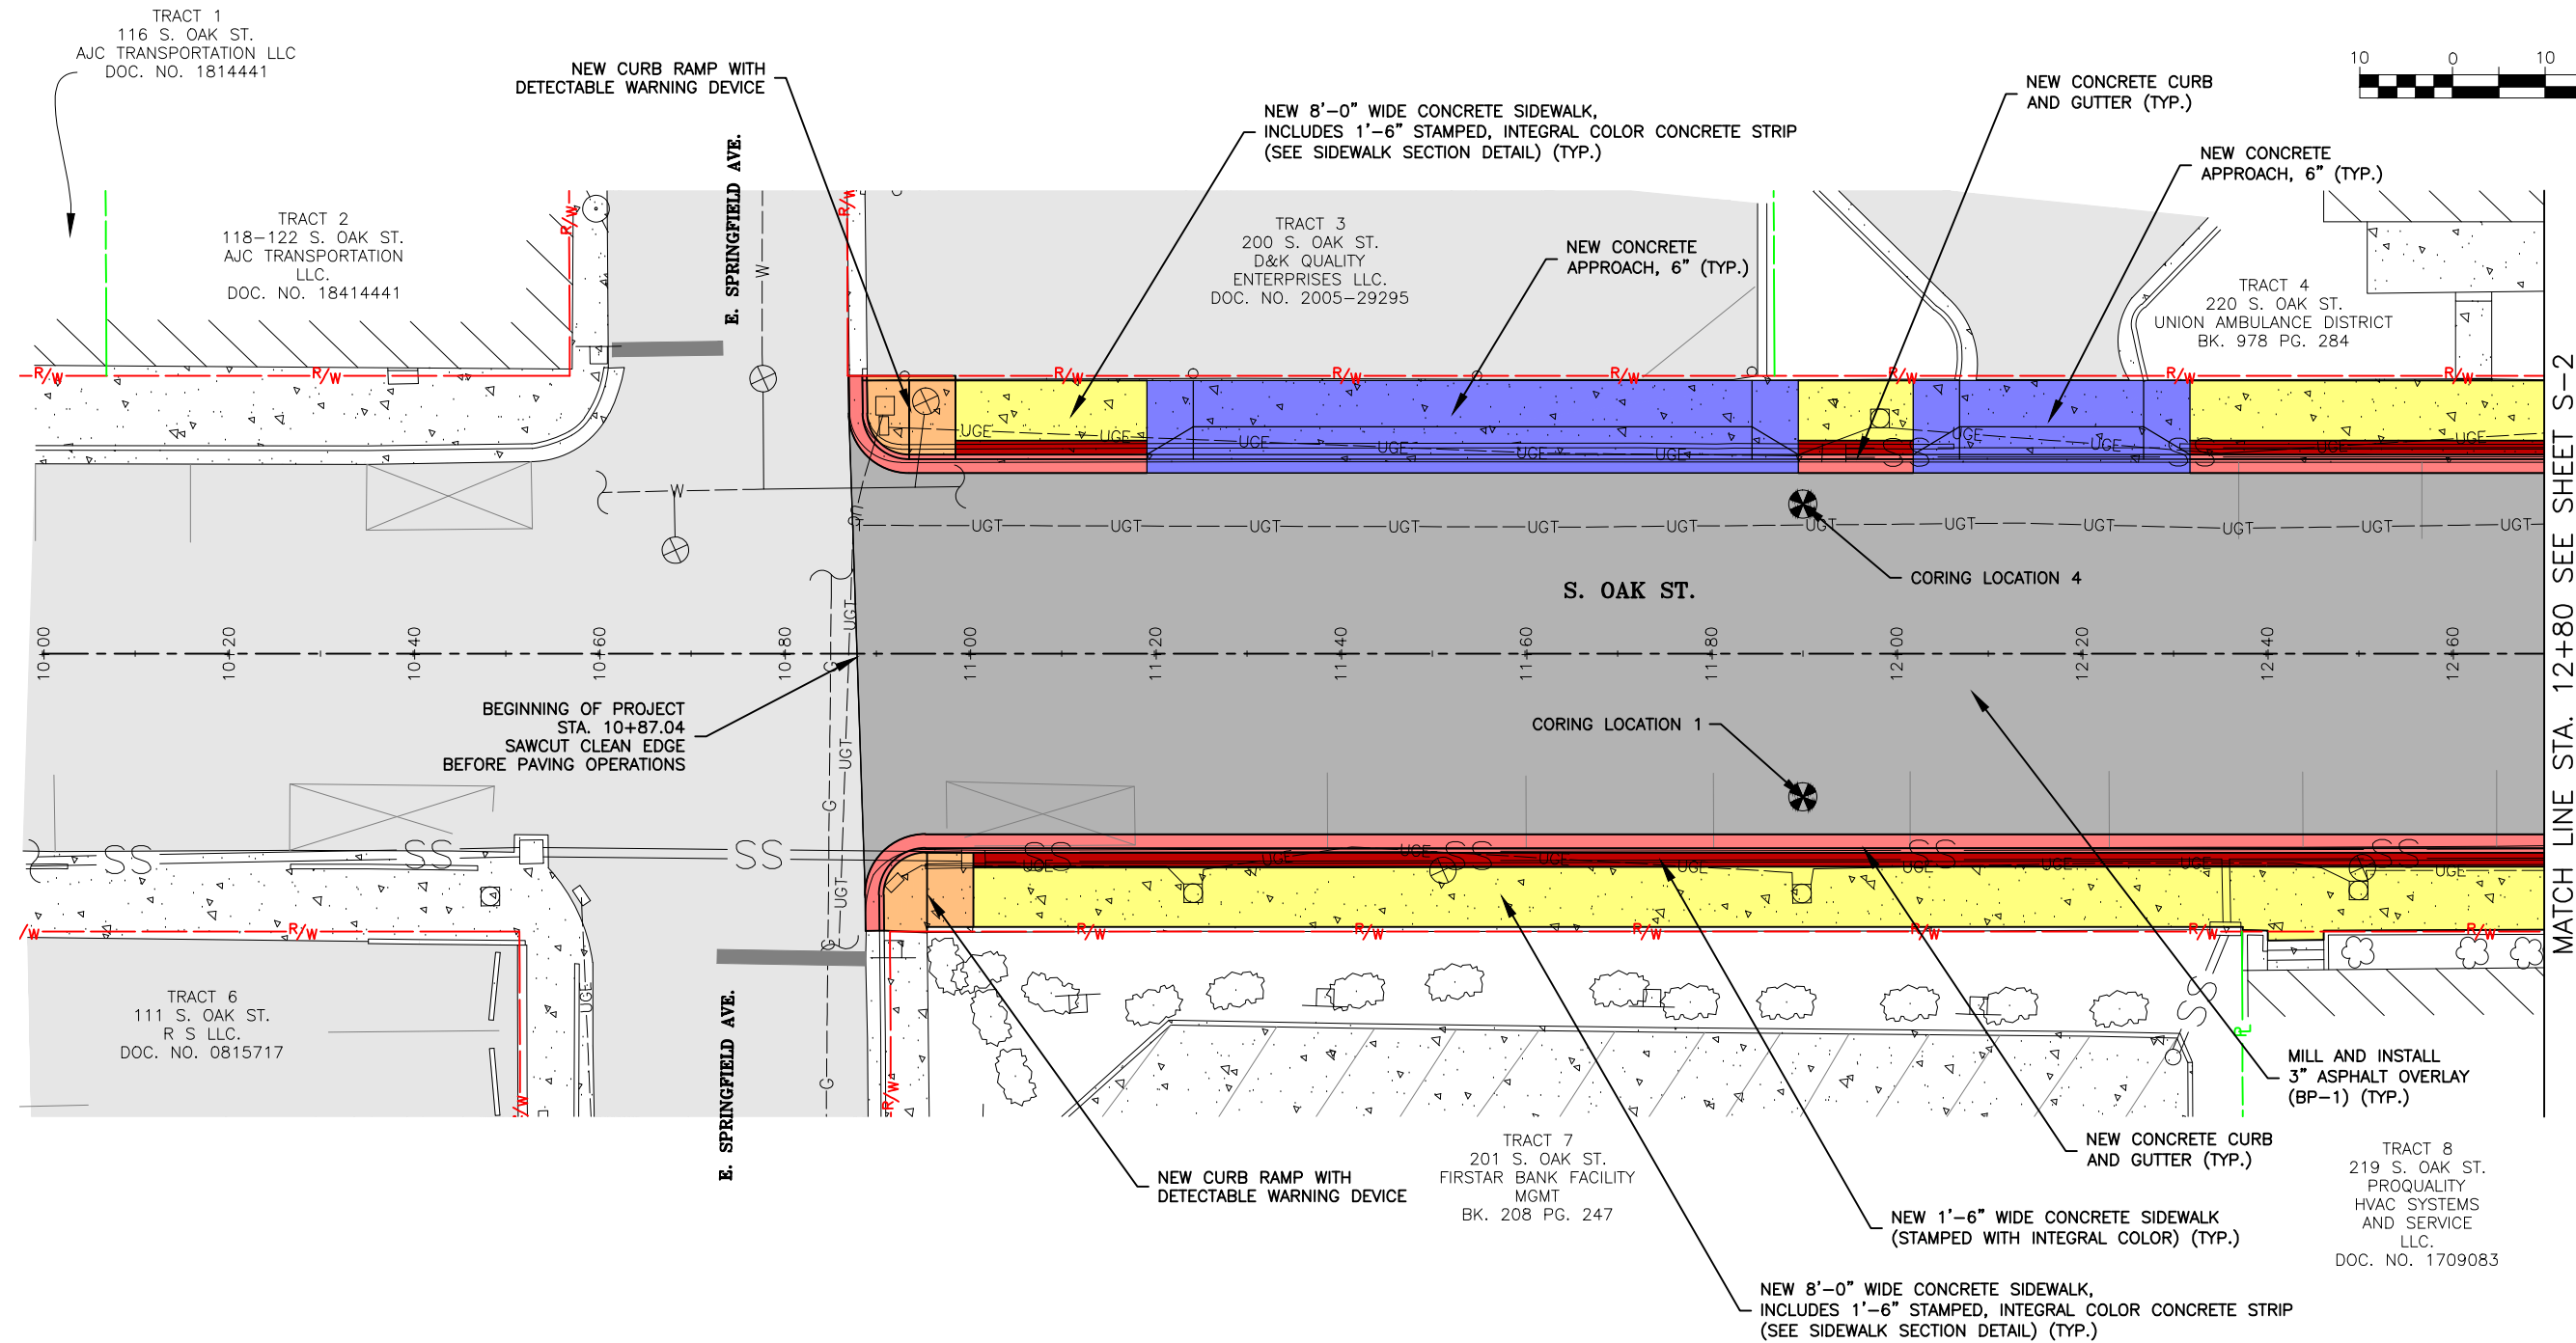

314-842-4033 (tel.)
314-842-5957 (fax)
www.cochrans.com

COCHRAN

737 RUDDER ROAD
FENTON, MISSOURI 65026

Civil Engineering
Land Surveying
Architecture
Site Development
Master Planning
General Consulting
ENGINEERING CERTIFICATE OF AUTHORITY NUMBER - 2007006937
LAND SURVEYING CERTIFICATE OF AUTHORITY NUMBER - 2007004529

PRELIMINARY
NOT FOR CONSTRUCTION

THE PROFESSIONAL'S SEAL AFFIXED TO THIS SHEET APPLIES ONLY TO ITEMS ON THIS SHEET. ALL DRAWINGS OR OTHER DOCUMENTS NOT EXHIBITING THIS SEAL SHALL NOT BE CONSIDERED PREPARED BY THIS PROFESSIONAL.



N. OAK STREET IMPROVEMENTS
FEDERAL PROJECT NO. STP-6200(614)
CITY OF UNION, MISSOURI

DATE	REVISION

DWN. BY:	M.R.B.	APPD. BY:	T.D.T.
DATE:	FEB. 2021	SCALE:	1" = 20'
PROJ. NO.:	SC18-821	DWG. NO.:	S-1

Drawing name: U:\SC18-821 Oak St., Union, MO\AUTOCAD DRAWINGS\SITE.dwg Tab: S-1 Plotted on: Feb 12, 2021 - 7:48am Plotted by: MSPolding

SITE PLAN

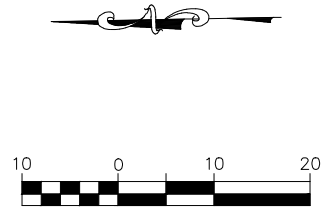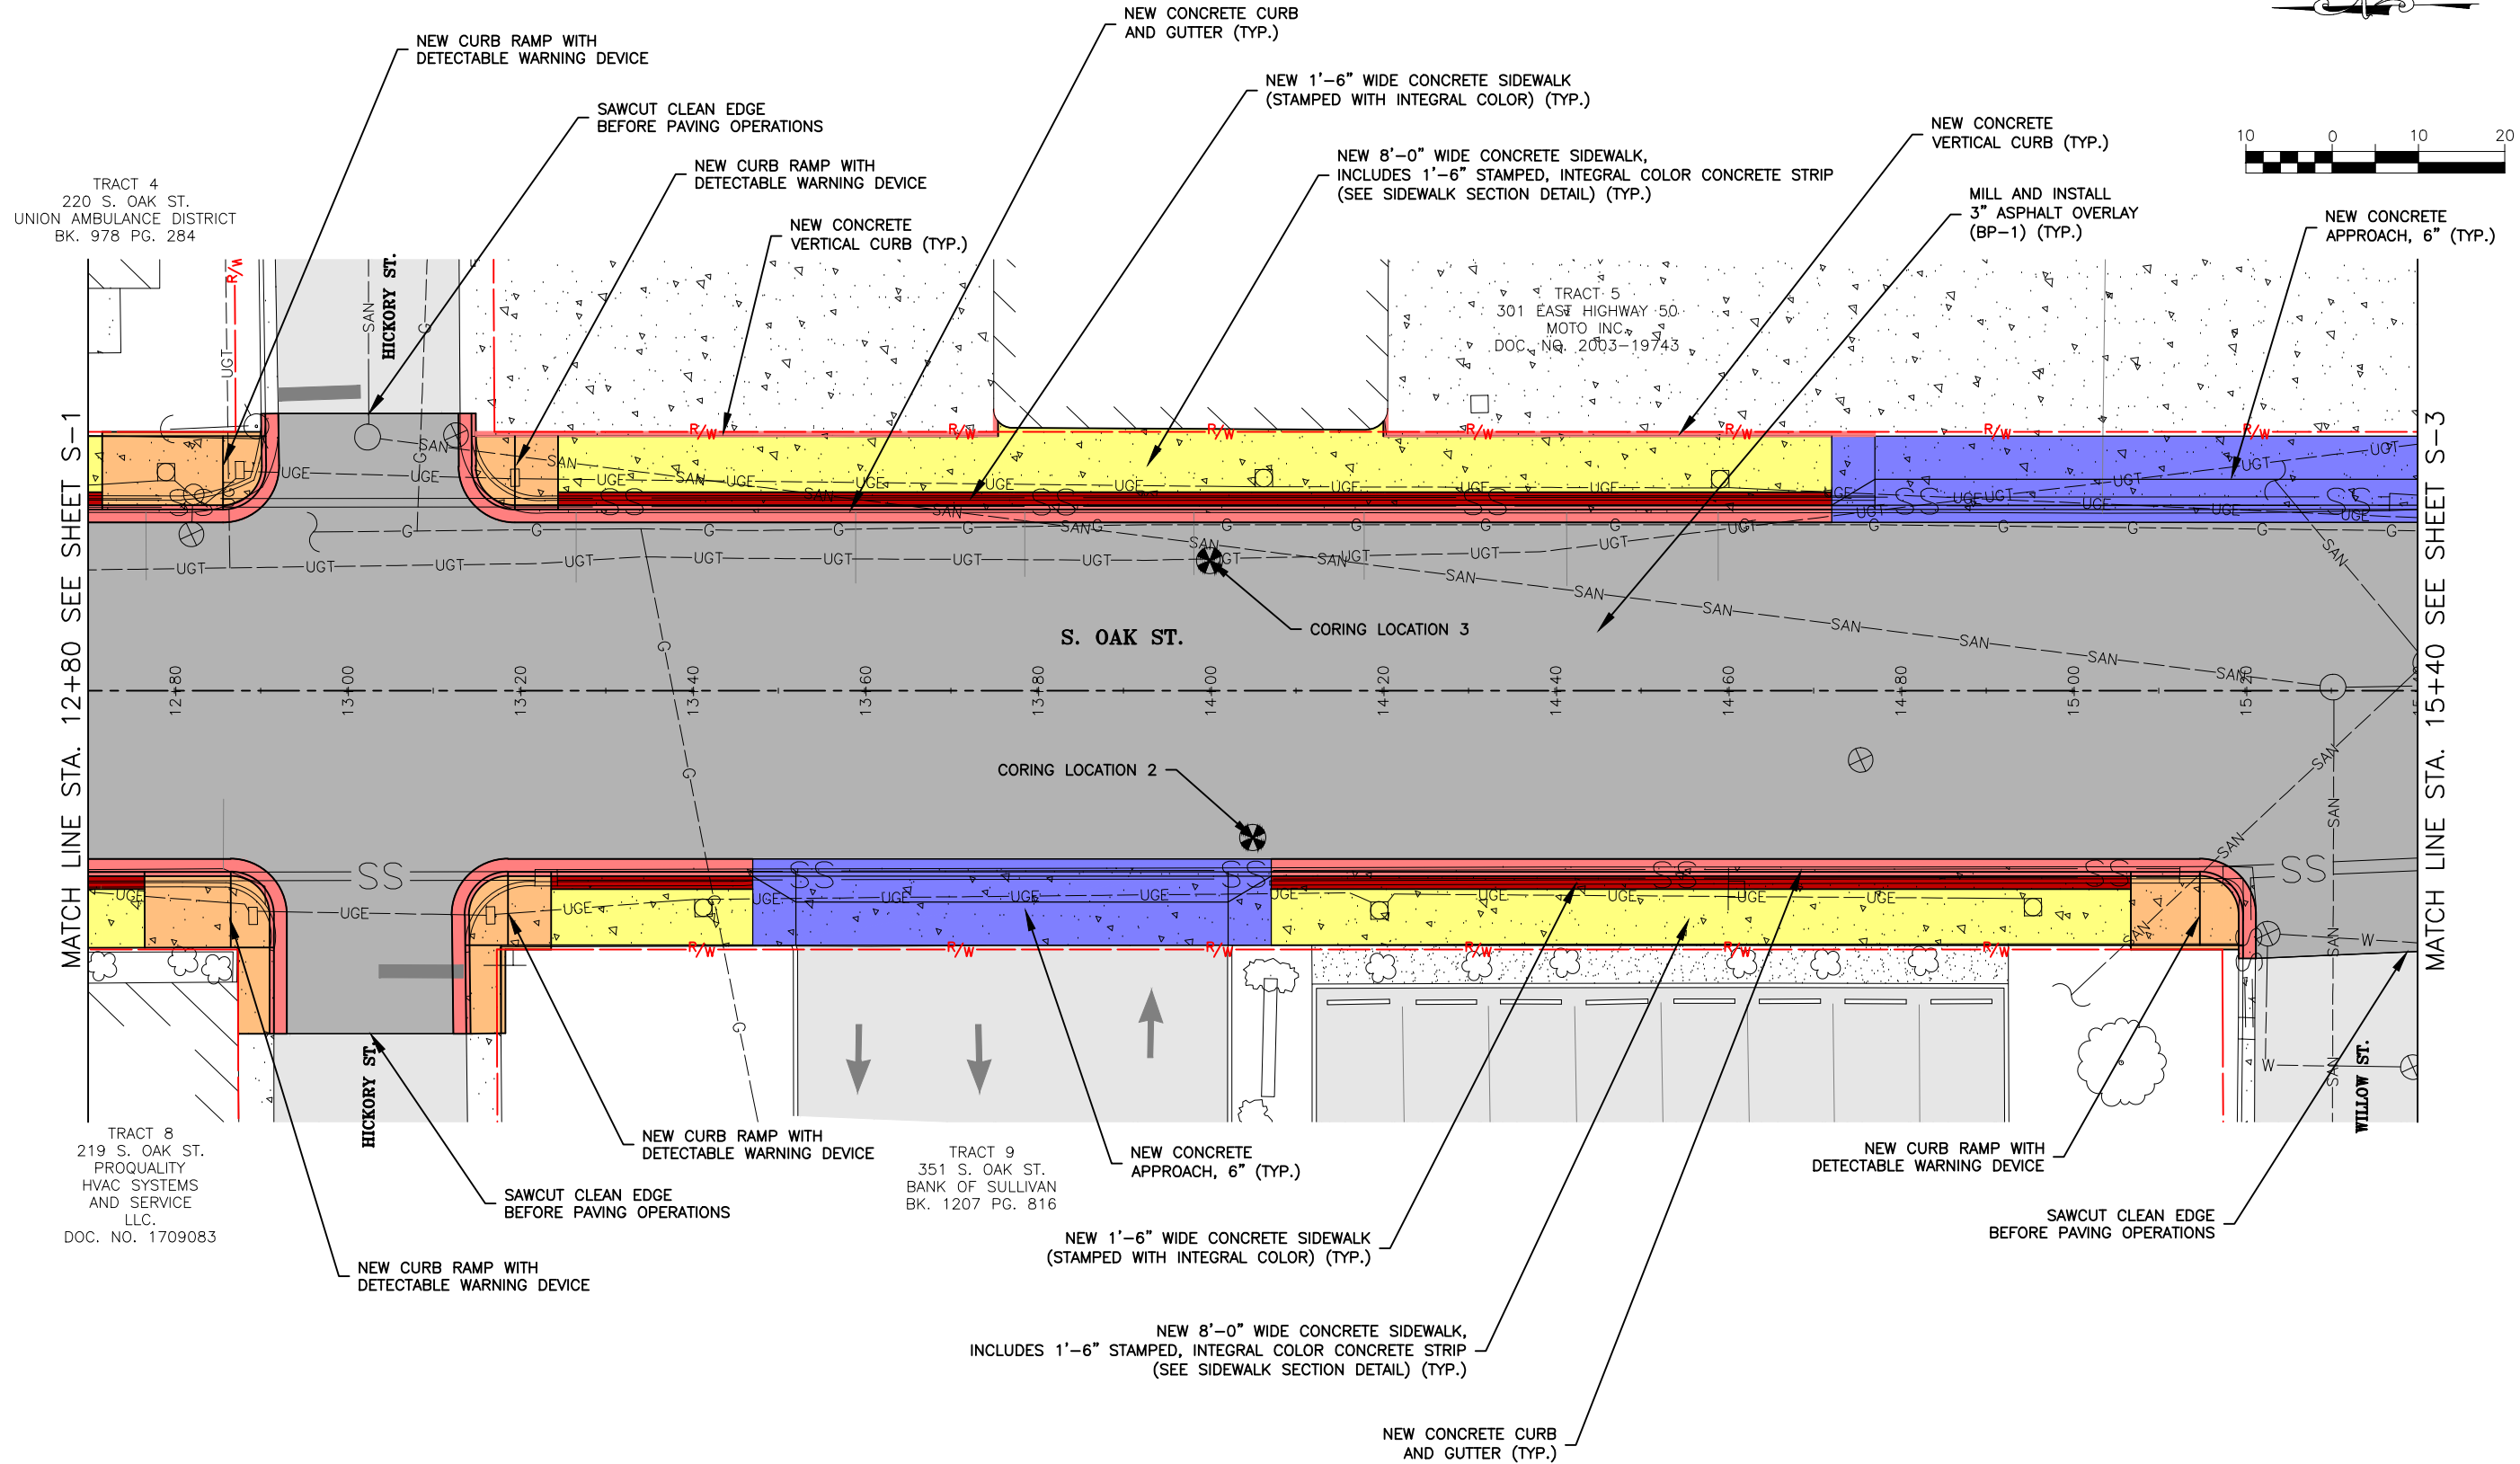

TRACT 4
220 S. OAK ST.
UNION AMBULANCE DISTRICT
BK. 978 PG. 284

TRACT 5
301 EAST HIGHWAY 50
MOTO INC.
DOC. NO. 2003-19743

TRACT 8
219 S. OAK ST.
PROQUALITY
HVAC SYSTEMS
AND SERVICE
LLC.
DOC. NO. 1709083

TRACT 9
351 S. OAK ST.
BANK OF SULLIVAN
BK. 1207 PG. 816

314-842-4033 (tel.)
314-842-5957 (fax)
www.cochrans.com

COCHRAN

737 RUDDER ROAD
FENTON, MISSOURI 65026

- Civil Engineering
- Land Surveying
- Architecture
- Site Development
- Master Planning
- General Consulting

ENGINEERING CERTIFICATE OF AUTHORITY NUMBER - 2007006937
LAND SURVEYING CERTIFICATE OF AUTHORITY NUMBER - 2007004529

PRELIMINARY
NOT FOR CONSTRUCTION

THE PROFESSIONAL'S SEAL AFFIXED TO THIS SHEET APPLIES ONLY TO ITEMS ON THIS SHEET. ALL DRAWINGS OR OTHER DOCUMENTS NOT EXHIBITING THIS SEAL SHALL NOT BE CONSIDERED PREPARED BY THIS PROFESSIONAL.


N. OAK STREET IMPROVEMENTS
FEDERAL PROJECT NO. STP-6200(614)
CITY OF UNION, MISSOURI

DATE	REVISION

DWN. BY:	M.R.B.	APPD. BY:	T.D.T.
DATE:	FEB. 2021	DATE:	FEB. 2021
SCALE:	1" = 20'	SCALE:	1" = 20'
PROJ. NO.:	SC18-821	PROJ. NO.:	SC18-821
DWG. NO.:	S-2	DWG. NO.:	S-2

Drawing name: I:\SC18-821 Oak St., Union, MO\AUTOCAD DRAWINGS\SITE.dwg Tab: S-2 Plotted on: Feb 12, 2021 - 7:48am Plotted by: MSPolding

SITE PLAN

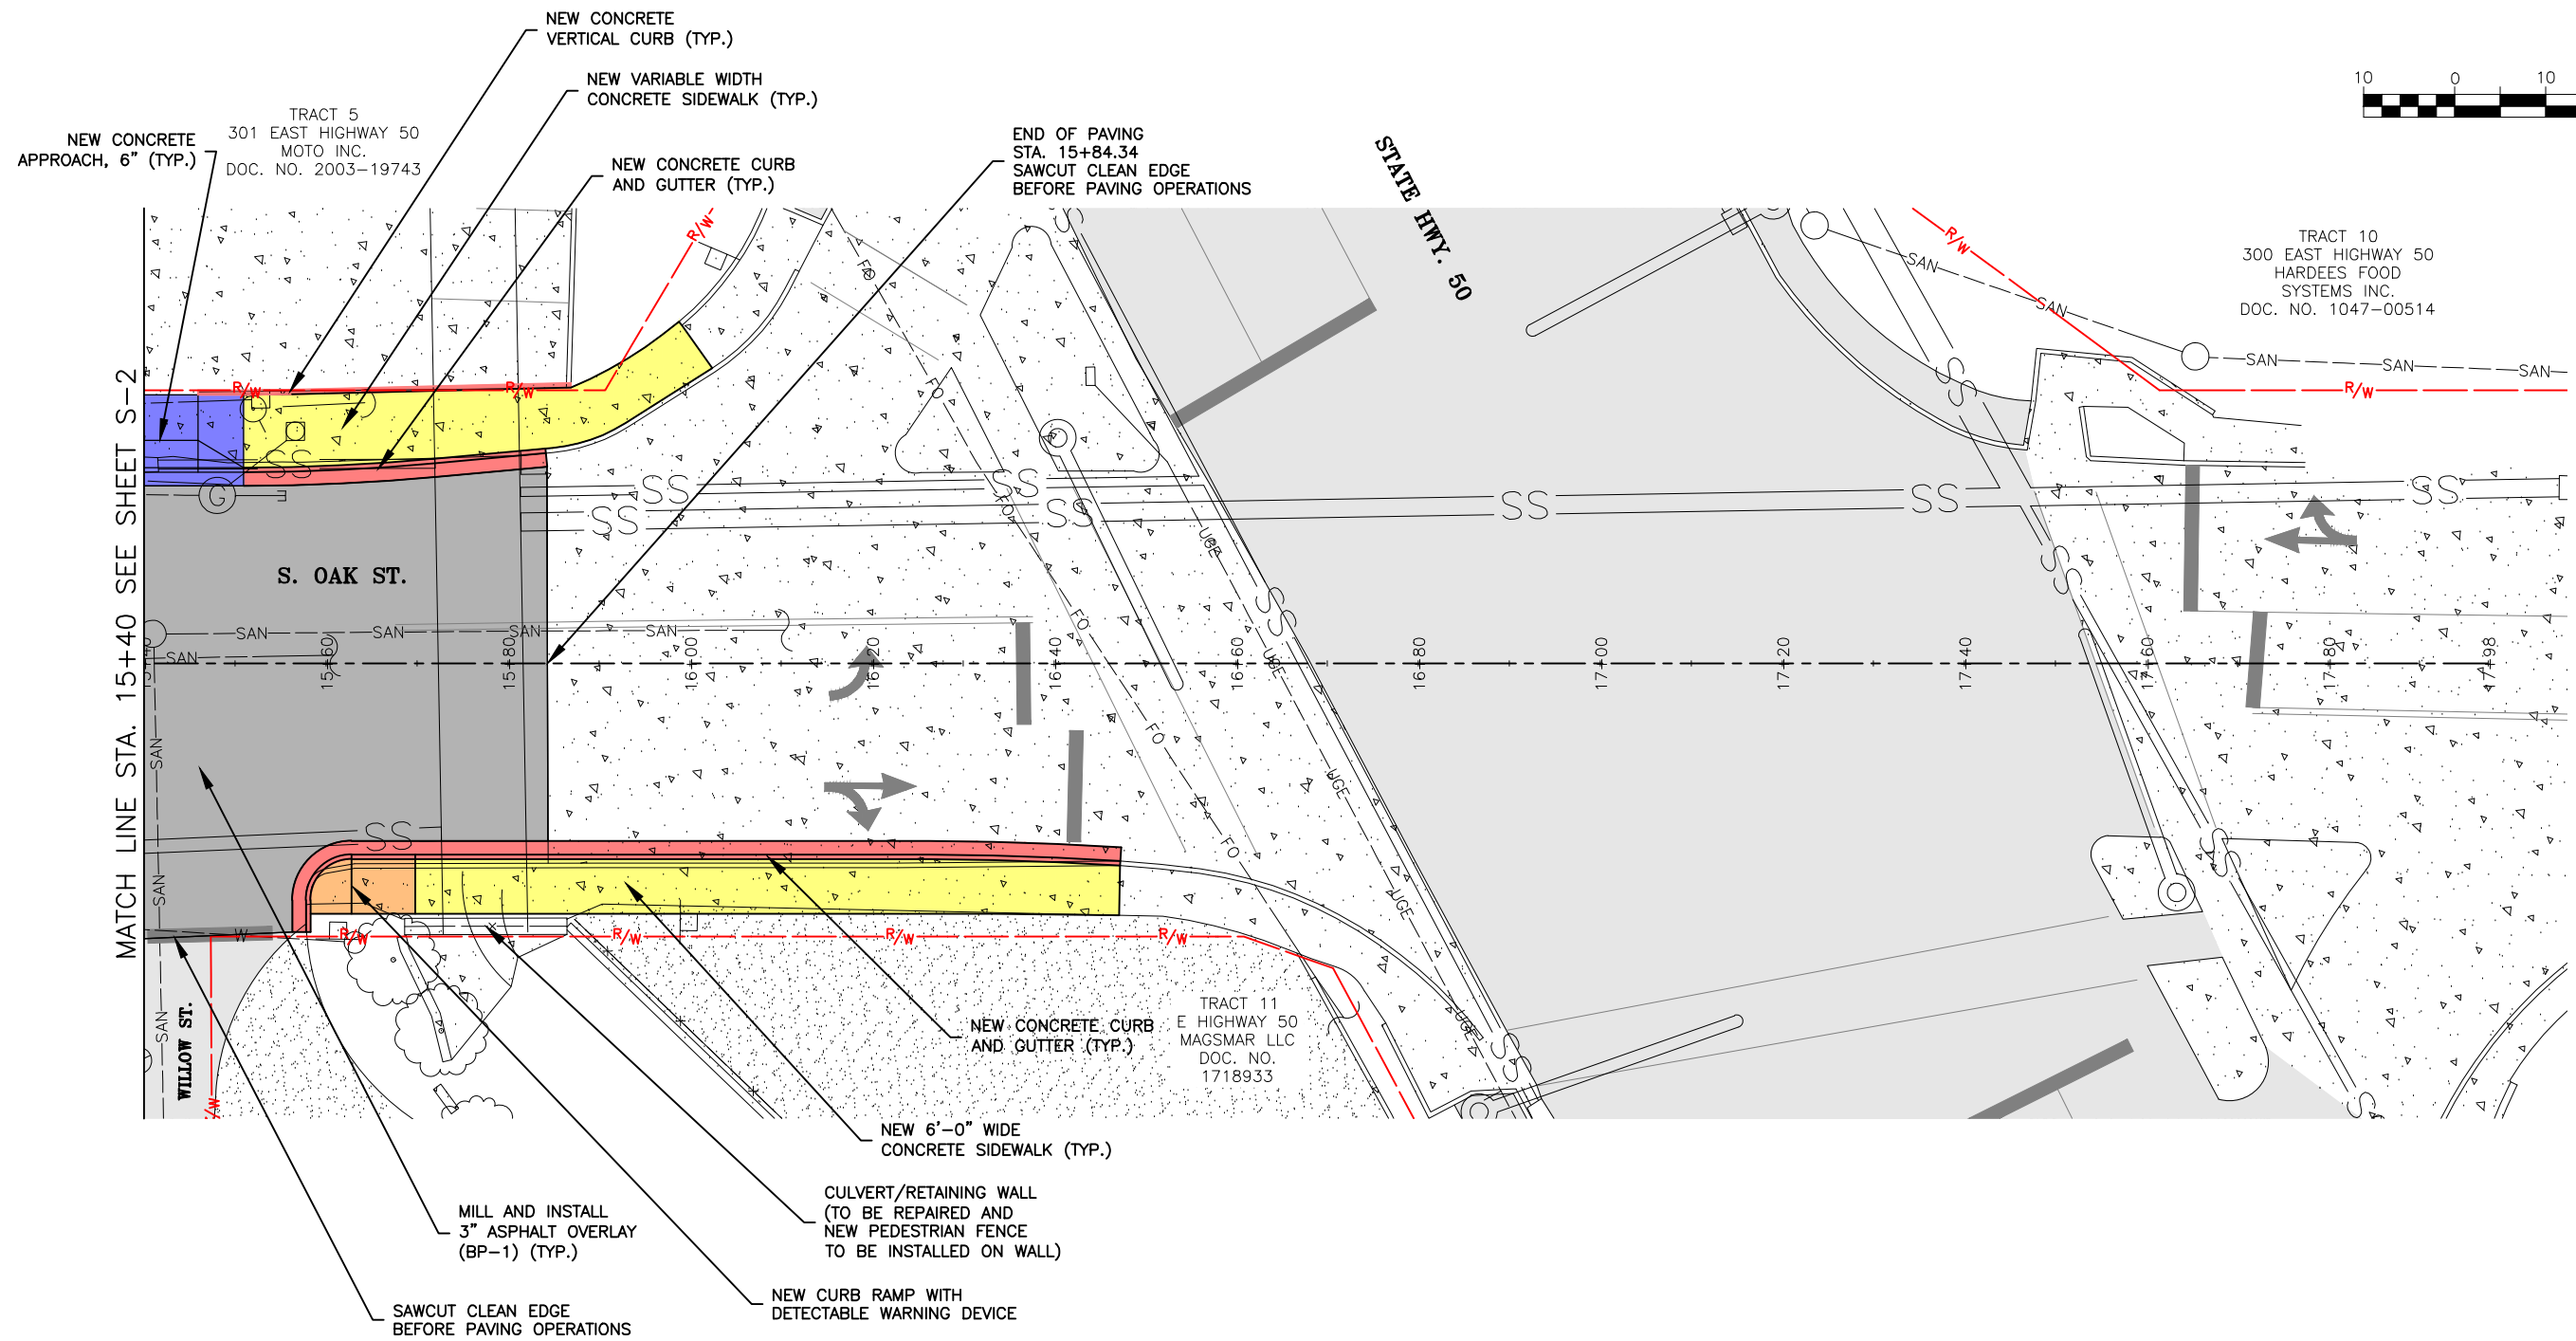

314-842-4033 (tel.)
314-842-5957 (fax)
www.cochrans.com

COCHRAN

737 RUDDER ROAD
FENTON, MISSOURI 65026

Civil Engineering
Land Surveying
Architecture
Site Development
Master Planning
General Consulting

ENGINEERING CERTIFICATE OF AUTHORITY NUMBER - 2007006937
LAND SURVEYING CERTIFICATE OF AUTHORITY NUMBER - 2007004529

PRELIMINARY
NOT FOR CONSTRUCTION

THE PROFESSIONAL'S SEAL AFFIXED TO THIS SHEET APPLIES ONLY TO ITEMS ON THIS SHEET. ALL DRAWINGS OR OTHER DOCUMENTS NOT EXHIBITING THIS SEAL SHALL NOT BE CONSIDERED PREPARED BY THIS PROFESSIONAL.

N. OAK STREET IMPROVEMENTS
FEDERAL PROJECT NO. STP-6200(614)
CITY OF UNION, MISSOURI

DATE:	REVISION:
DWN. BY:	APPD. BY:
M.R.B.	T.D.T.
DATE:	FEB. 2021
SCALE:	1" = 20'
PROJ. NO.:	SC18-821
DWG. NO.:	S-3