



Yelm City Park

Seattle, WA

17-3943B.NPE


Sales Representative



Equipment Manufacturer



POST & COMPONENT	RECYCLED PLASTIC	SLIDING PLATE	SOFT SAFETY
Dark Brown	Green	Forest Green	Forest Green Sand
Sand	Brownstone		Brown
ROPE, BOULDERS & SHADE			
Belt			

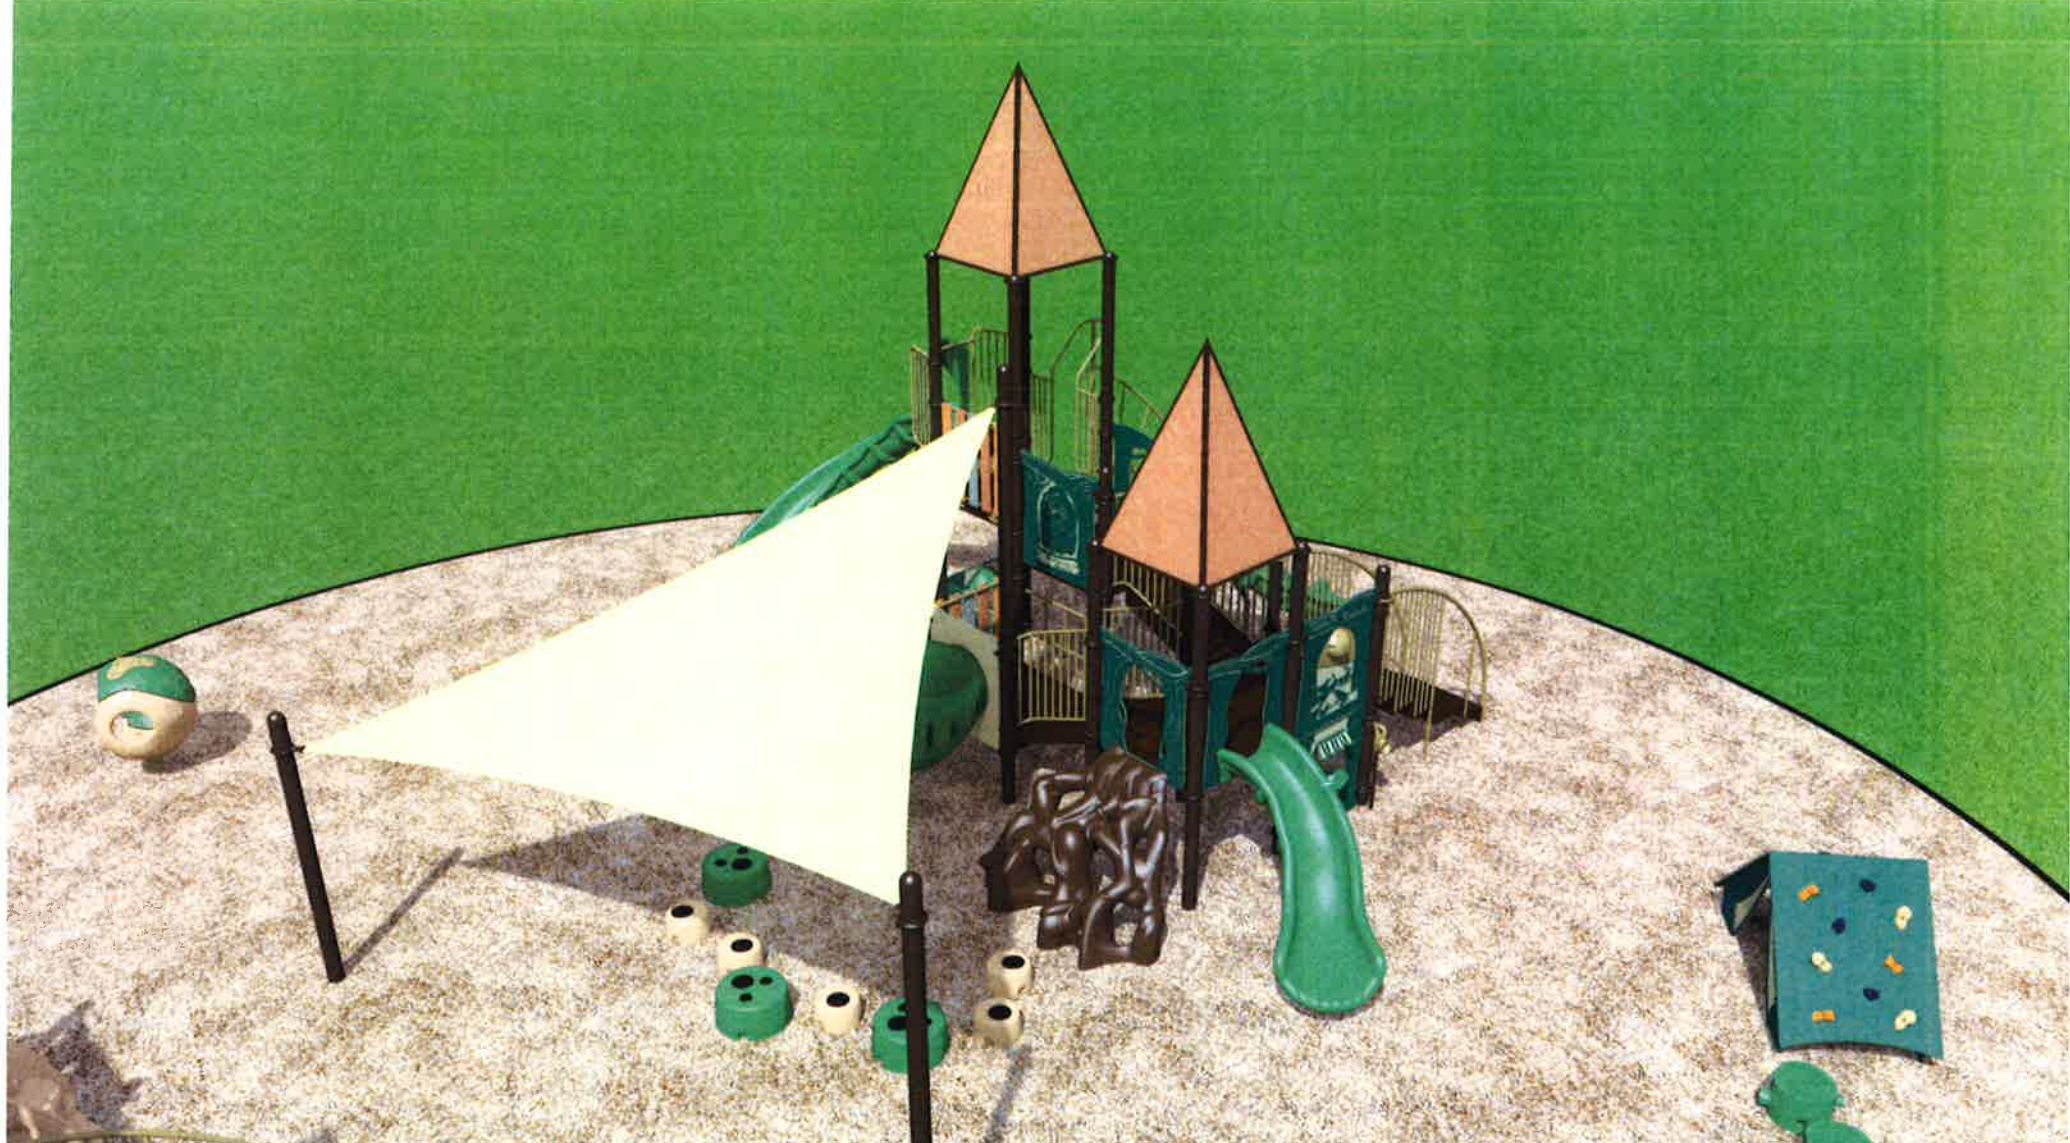

Yelm City Park

Seattle, WA

17-3943B.NPE

Sales Representative



Equipment Manufacturer



Seattle, WA

17-3943B NPE



Northwest Playground
Equipment, Inc.

PLAYWORLD
The world needs play



Seattle, WA

17-3943B-NPE

Northwest Playground
Equipment, Inc.

PLAYWORLD
The world's best... again



Northwest Playground Equipment, Inc.
 345 NW Dogwood
 P.O. Box 2410
 Issaquah, WA 98027

EQUIPMENT SIZE:
N/A

USE ZONE:
100'1" x 96'7"

AREA: **5,983 SqFt.** PERIMETER: **303 Ft.**

FALL HEIGHT:
9 Ft.

USER CAPACITY: **121** AGE GROUP: **2-12**

- ✓ ASTM F1487-17
- ✓ CPSC #325



PROJECT NO: **17-3943B.NPE** SCALE: **3/32"=1'-0"**

DRAWN BY: **L.RICE** Paper Size

DATE: **01-AUG-18** **B**


YELM CITY PARK
 SEATTLE, WA

ADA SCHEDULE	Total Elevated Play Activities: 7		
	Total Ground-Level Play Activities: 12		
	Accessible Elevated Activities	Accessible Ground-Level Activities	Accessible Ground-Level Play Types
Required	4	3	3
Provided	6	11	4

MEMORIAL AREA

PLAYGROUND
 5883 SF

10' SETBACK FOR SLOPE

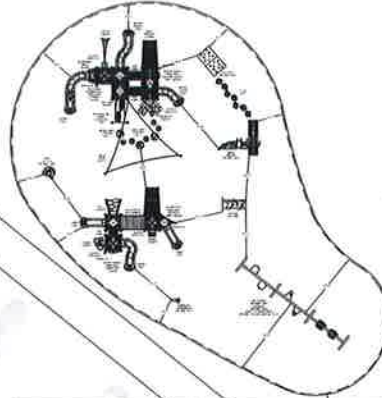

SPLASH PAD
 2935 SF

ADA SCHEDULE	Total Elevated Play Activities: 9		
	Total Ground-Level Play Activities: 3		
	Accessible Elevated Activities	Accessible Ground-Level Activities	Accessible Ground-Level Play Types
Required	5	3	3
Provided	9	3	3

*PLAYGROUND SUPERVISION REQUIRED